


POLYGLASS ROOFING SYSTEM DETAIL

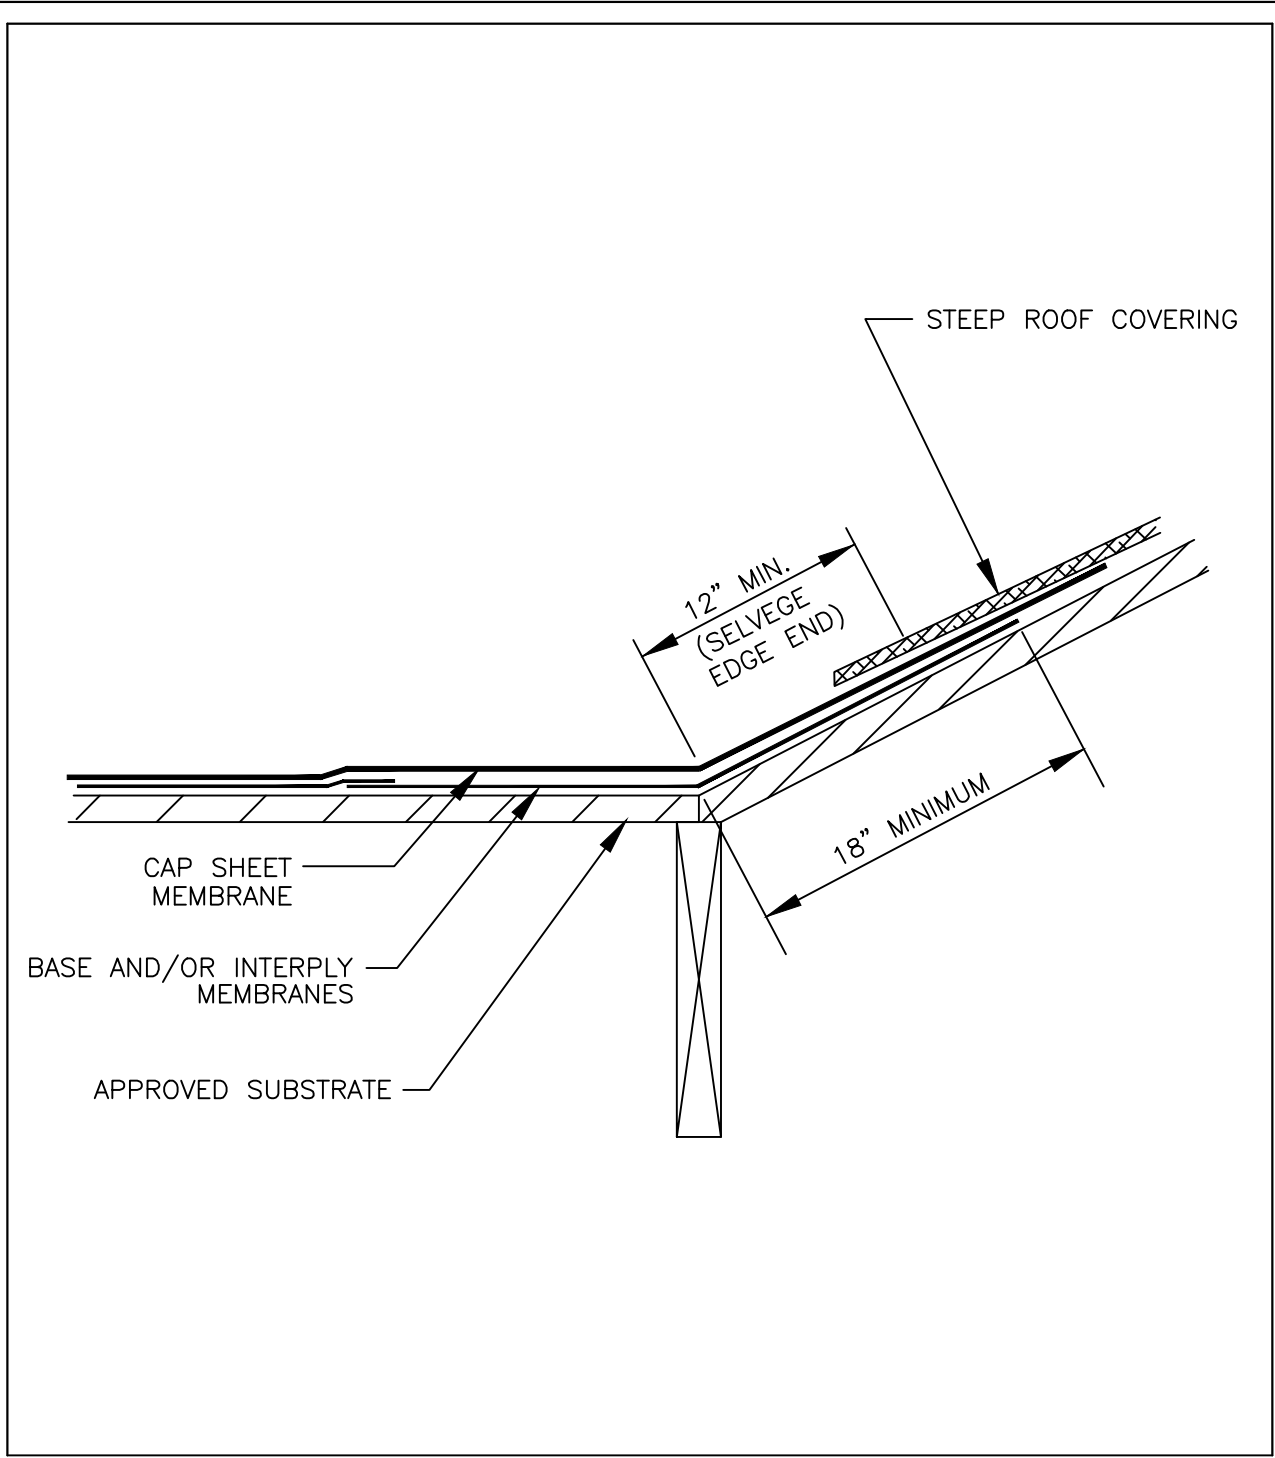

**STEEP SLOPE TIE-IN  
FLASHING DETAIL  
(TYPICAL)**

NUMBER:  
PG-VLY-001

DATE:  
NOVEMBER 2016

ROOFING AND WATERPROOFING SYSTEMS

**POLYGLASS**

MAPEI GROUP

www.polyglass.com